


1 Right Side Elevation  
A1.5 1/4"=1'-0"

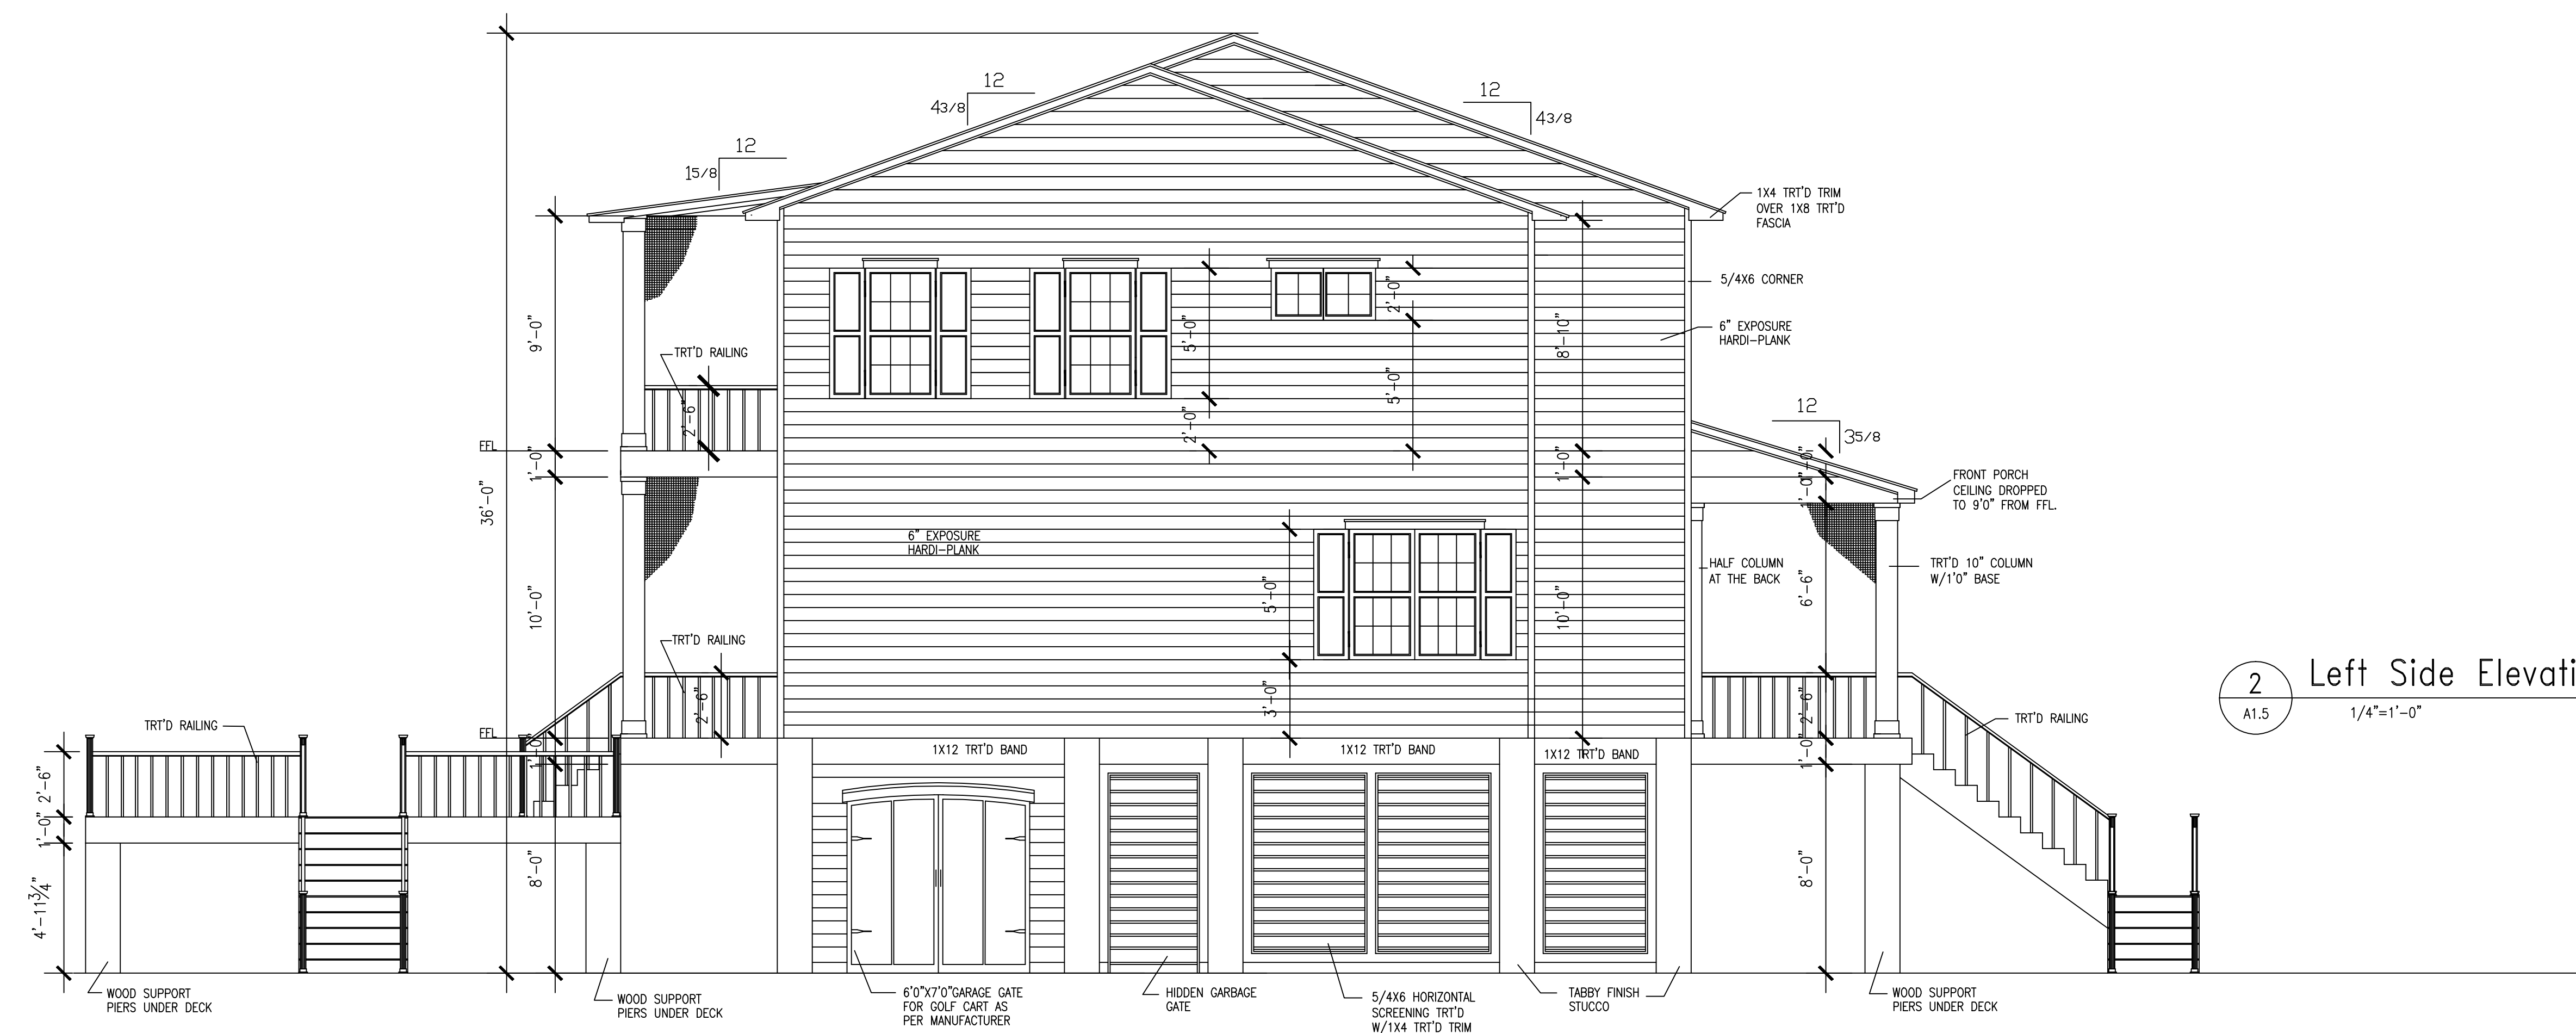

2 Left Side Elevation  
A1.5 1/4"=1'-0"

DRAWINGS FOR THE DESIGN OF:  
**DELUCA VACATION HOME**  
FRIPP ISLAND, SC

REVISION NO: DATE

Elevations

DRAWN BY: VB  
CHECKED BY:  
ISSUE DATE:  
PROJECT NO:

SHEET NO.  
**A1.5**